
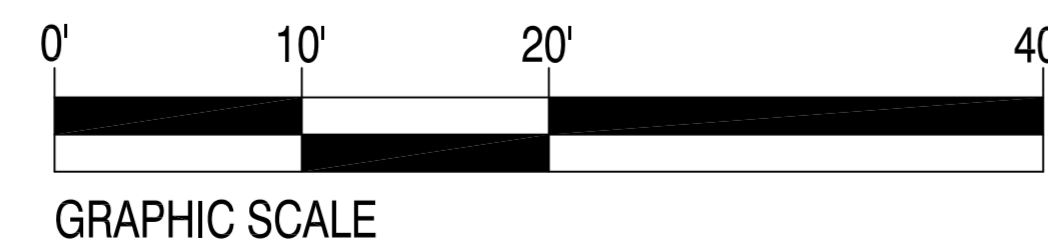
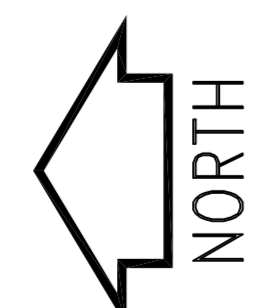


# Columbus Renaissance

COLUMBUS, OHIO

## 2ND FLOOR

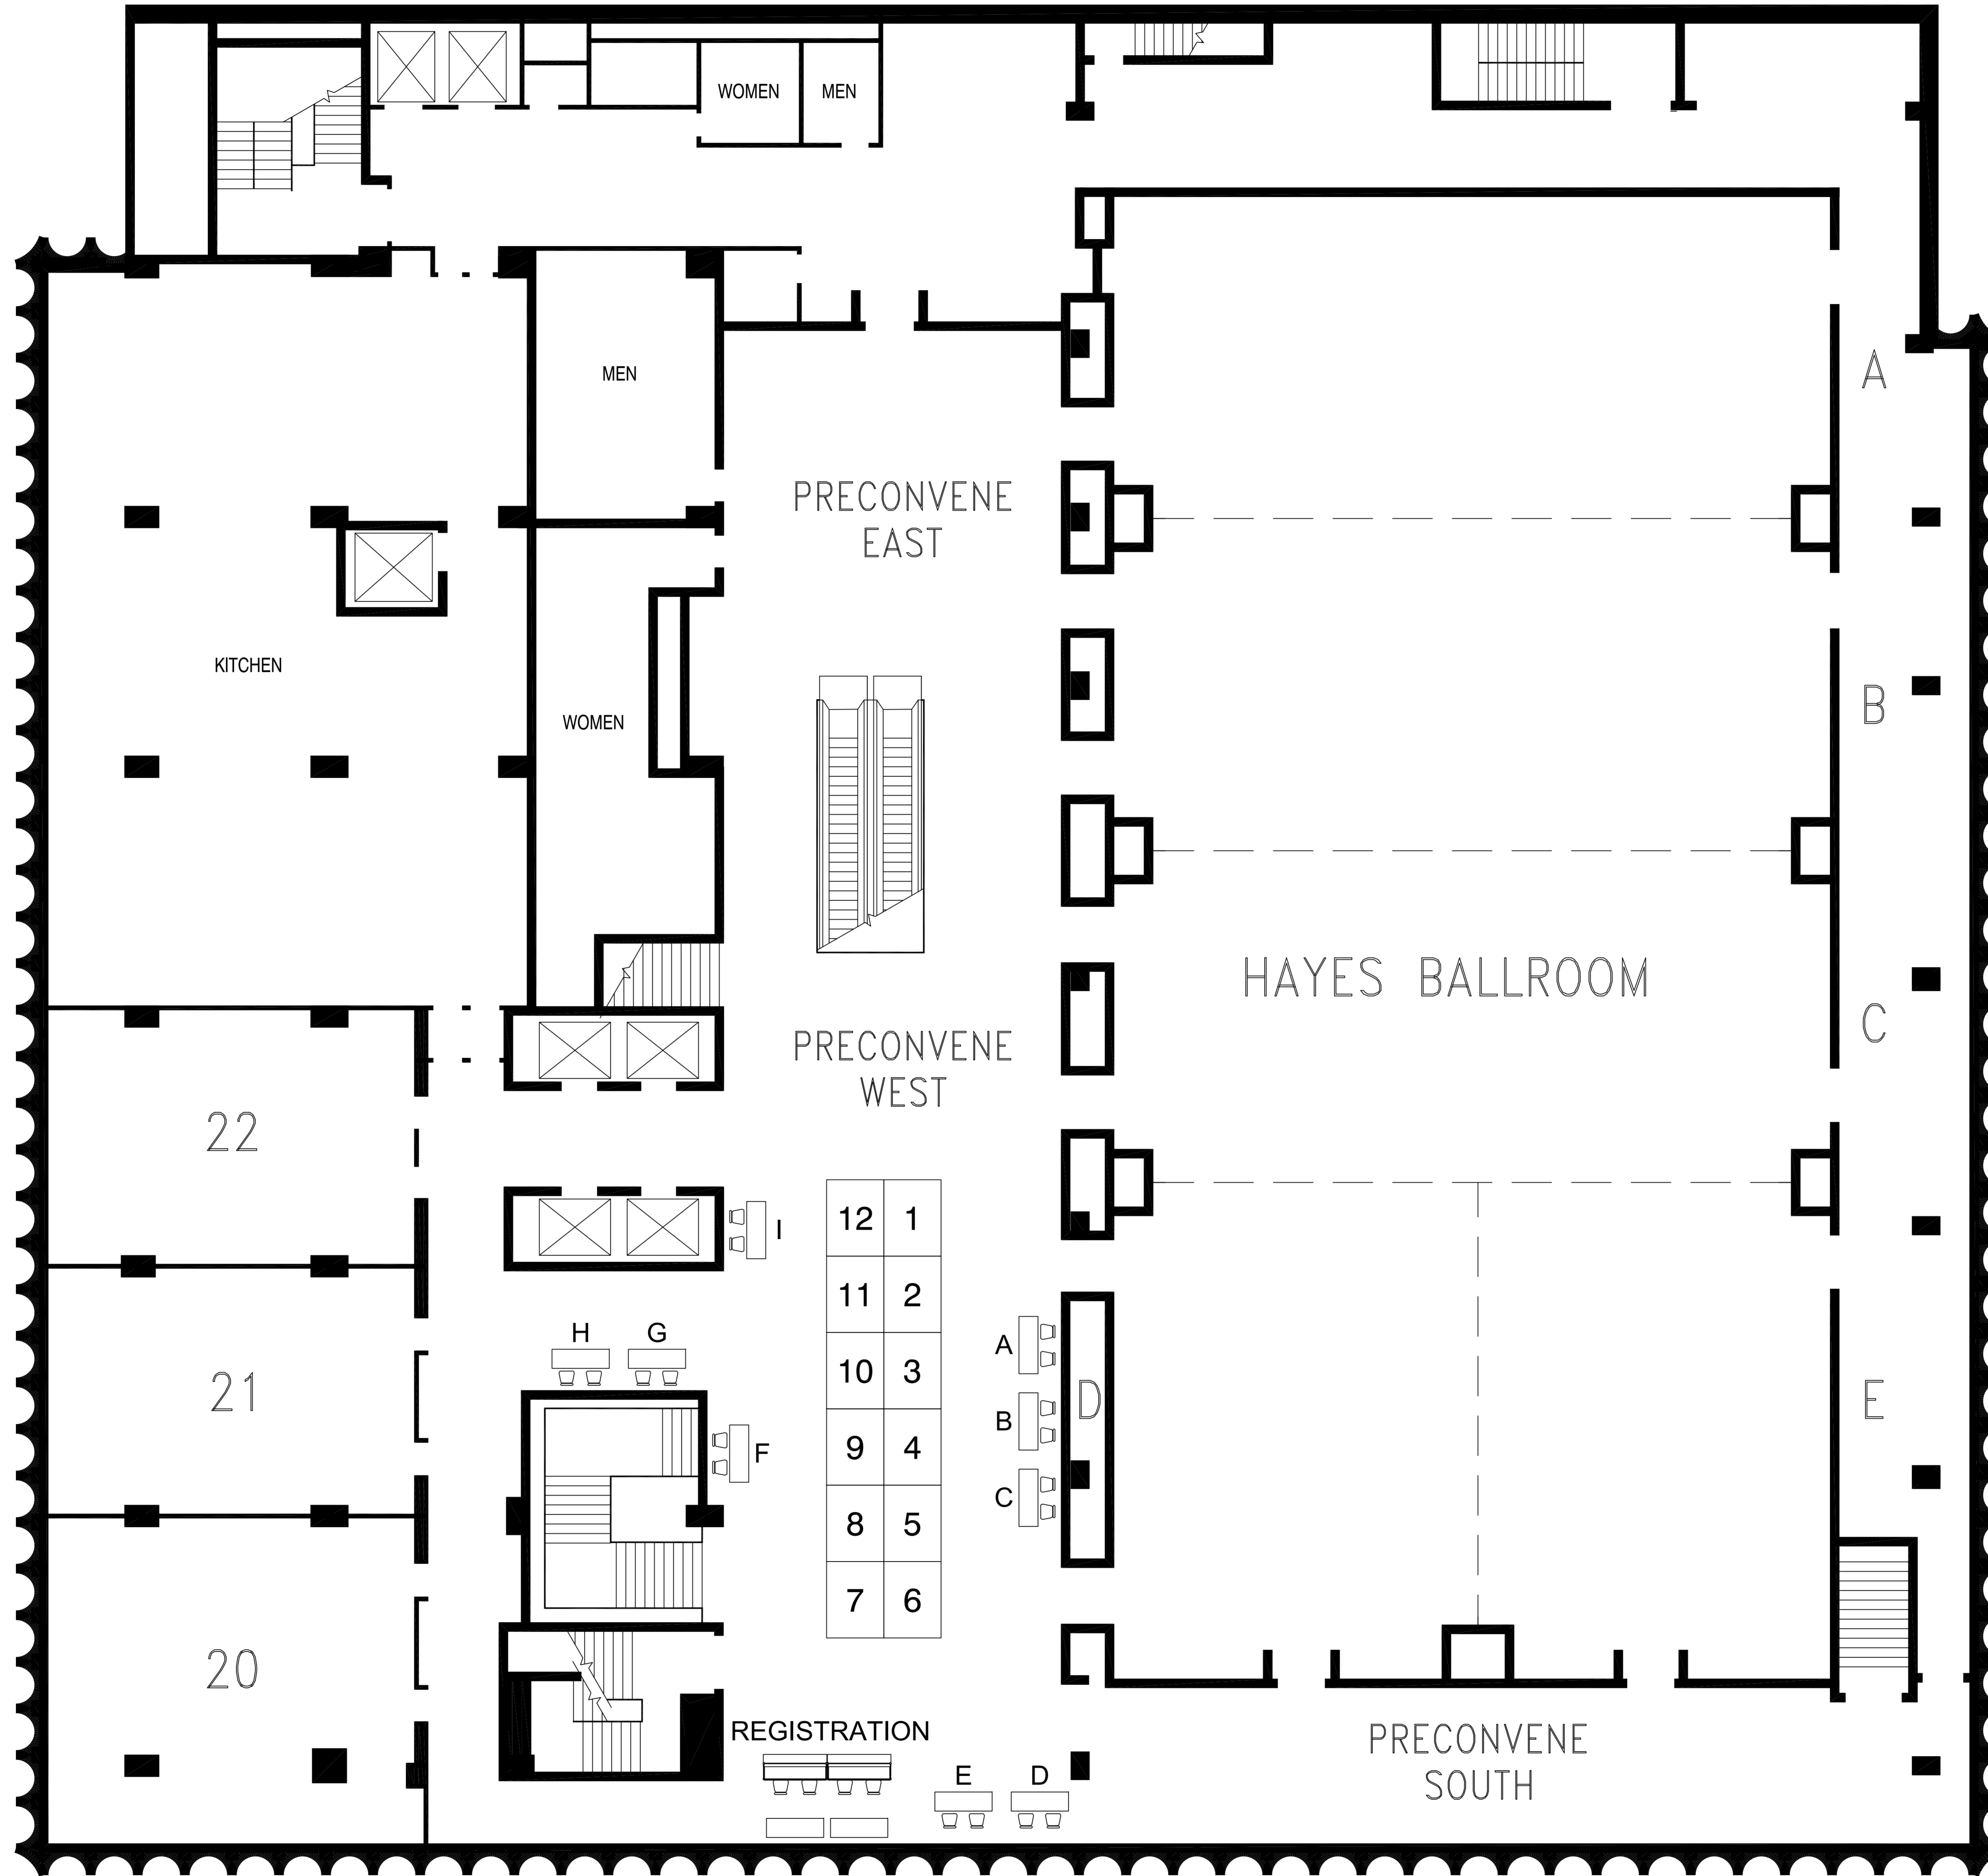

Note: All Exhibit Booths are 6' Deep x 8' Wide.  
All Tabletops are 2' x 6' Tables w/ 2 - Chairs

### OAHP Annual Convention & Trade Show 2017

OAHP Annual Conv.

May 15 - 16, 2017

Columbus Renaissance

Columbus, OH

Preconvene West

Legend

NOTE:  
ALL BOOTHS ARE 6'DEEP x 8'WIDE  
ALL TABLETOPS ARE 2' x 6' w/  
2- CHAIRS FOR EACH TABLE.

AE: Lynn Garvin

Show Number: 02-2439-17

Drawn By: Bob Koenig

Revised: 10/26/16

File: 02-2439-17.dwg

Every effort has been made to ensure the accuracy of all information contained on this floor plan. However, no warranties, either expressed or implied are made with respect to this floor plan. If the location of building columns, utilities or other architectural components of the facility is a consideration in the construction of an exhibit, it is the sole responsibility of the exhibitor to physically inspect the facility to verify all dimensions and locations.

# fern

1500 Old Leonard Ave.  
Columbus, OH 43219  
ph: 614-253-1500  
fax: 614-253-9101