


SHERATON - CAPITOL SQUARE

COLUMBUS, OHIO

GOVERNOR'S BALLROOM

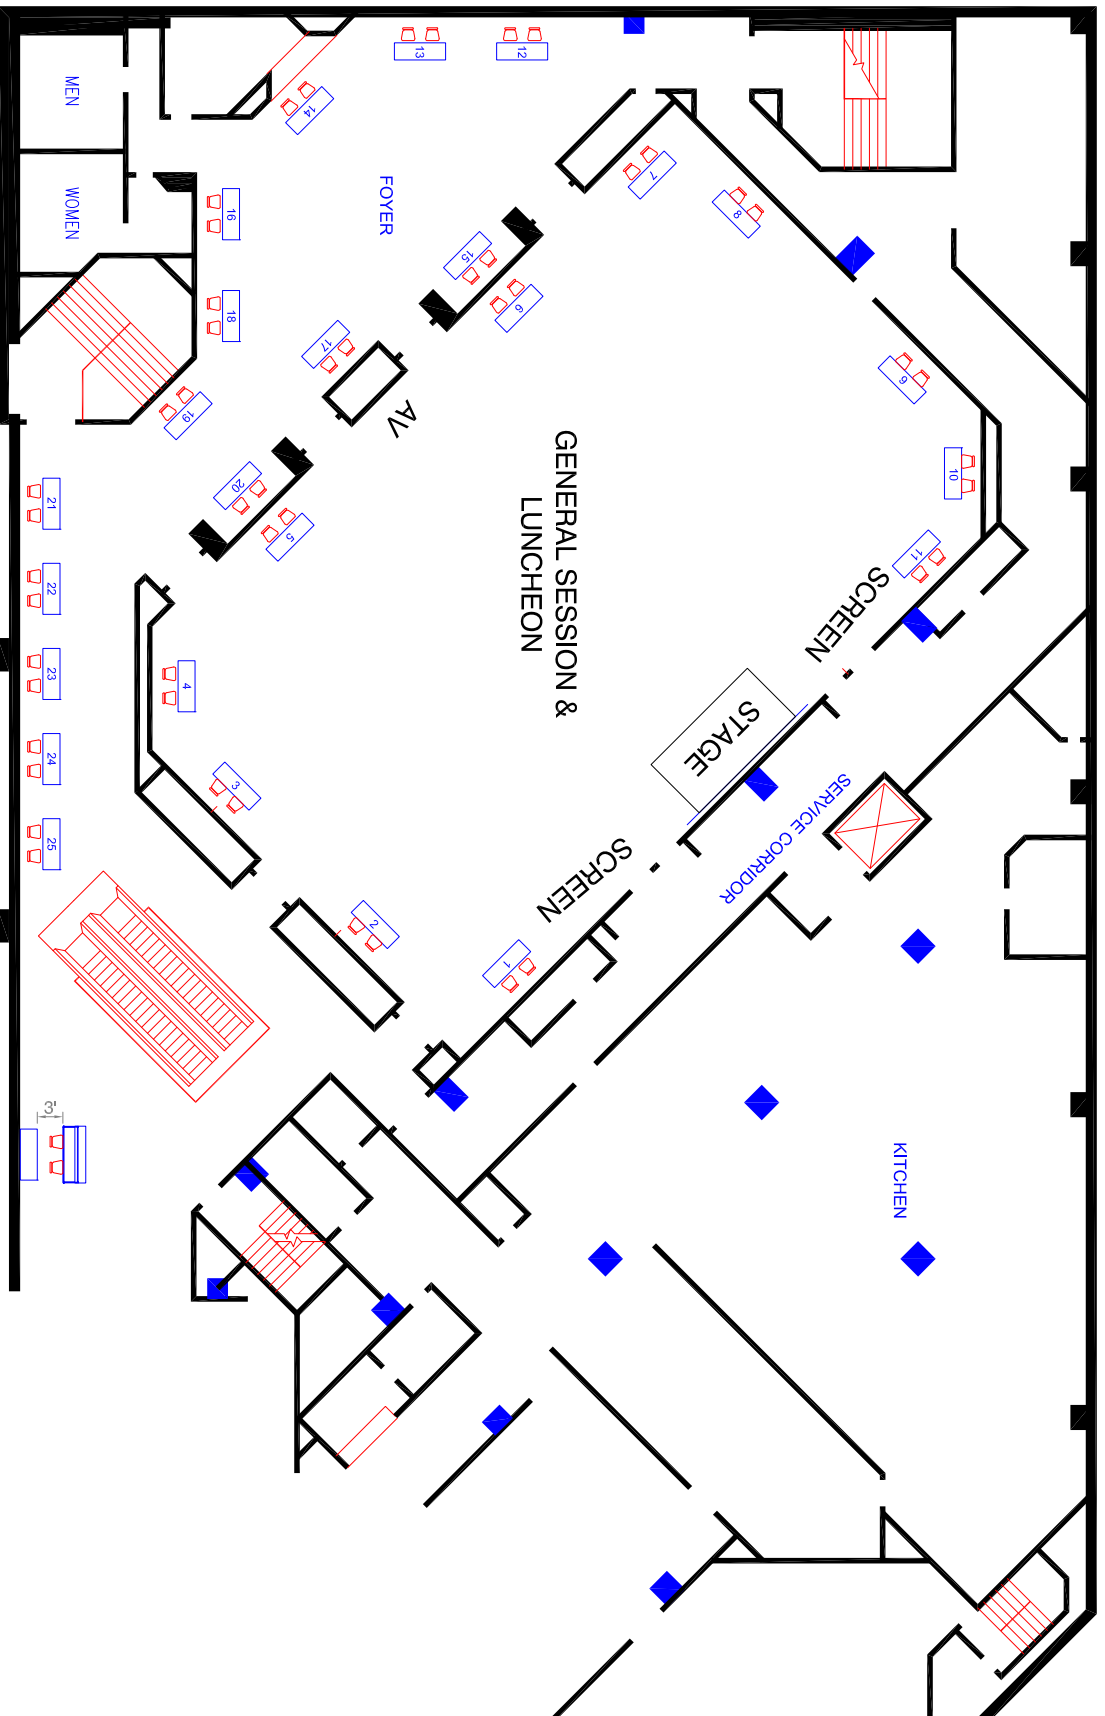

OAHP
Annual
Convention
& Trade Show
2022

OAHP Annual Convention & Trade Show
September 29-31, 2022

Sheraton Hotel Capitol Square

Columbus, OH

Governor's Ballroom

Legend



AE: Carolyn Hodge
Show Number: 2439
Drawn By: Gail Burdoin
Revised: 9/17/2021 12:30 PM
File: 2439_22_oahp_convention_1.dwg
Every effort has been made to ensure the accuracy of all information contained on this floor plan. However, no warranties, either expressed or implied are made with respect to this plan. The user assumes full responsibility for the accuracy of the architectural components of the facility as a consideration in the construction of an exhibit. It is the sole responsibility of the exhibitor to physically inspect the facility to verify all dimensions and locations.

0' 10' 20' 40'
GRAPHIC SCALE
SECOND FLOOR

fern